


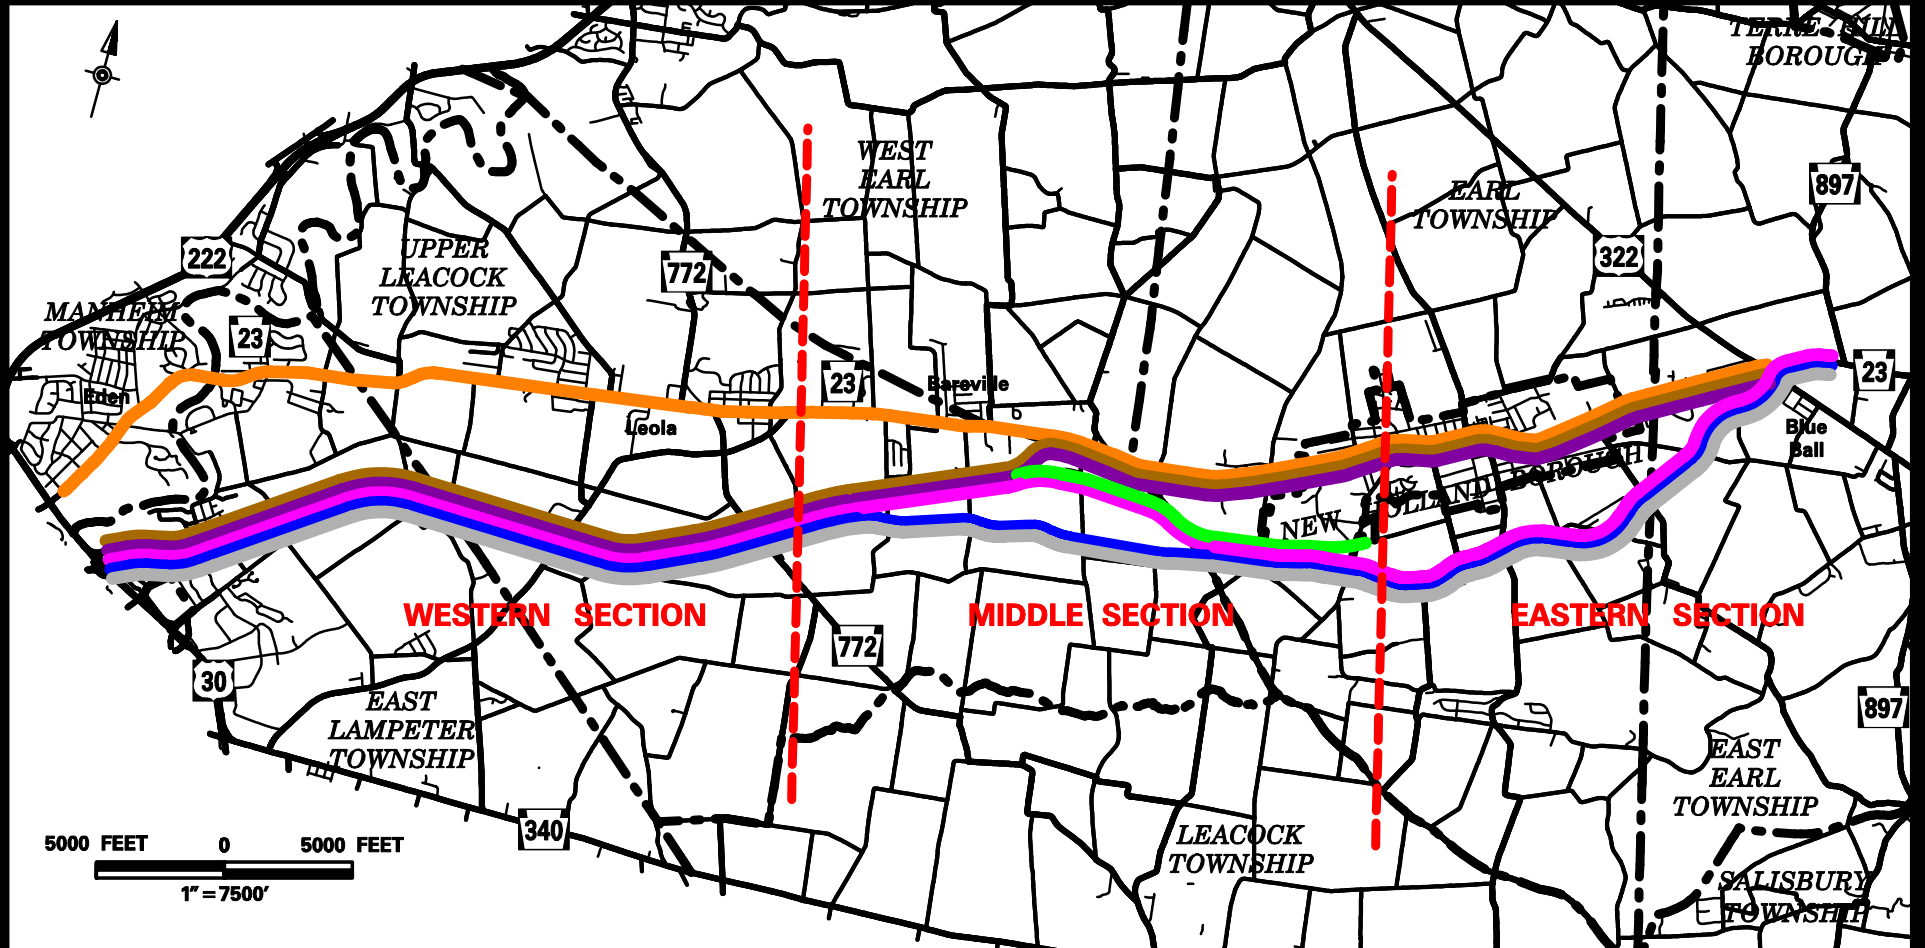

# SR 0023, SECTION EIS



## WIDENING ALTERNATIVE

— 3-LANE WIDENING

## BAREVILLE CONNECTOR ALTERNATIVE

— 2-LANE

— 4-LANE

— INDUSTRIAL CONNECTOR

## SOUTHERN ALTERNATIVE

— 2-LANE, NORTH ALIGNMENT

— 2-LANE, SOUTH ALIGNMENT

— 4-LANE